

- Visegrad Fund
- •


Productive hall

Market hall at Obchodna Street in Bratislava

inž. arch. Weronika Dams

supervisor: prof. arch. Anna Bač

15.05.2019

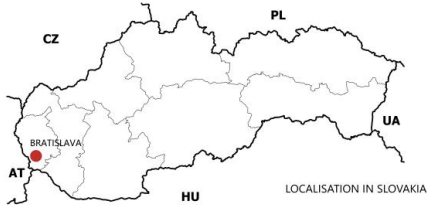


LOCALISATION IN SLOVAKIA




SITE LOCATION, SCALE 1:10000



SITE LOCATION, SCALE 1:2000

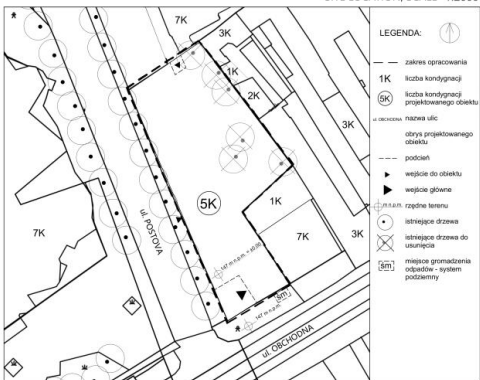

SITE PLAN, SCALE 1:500

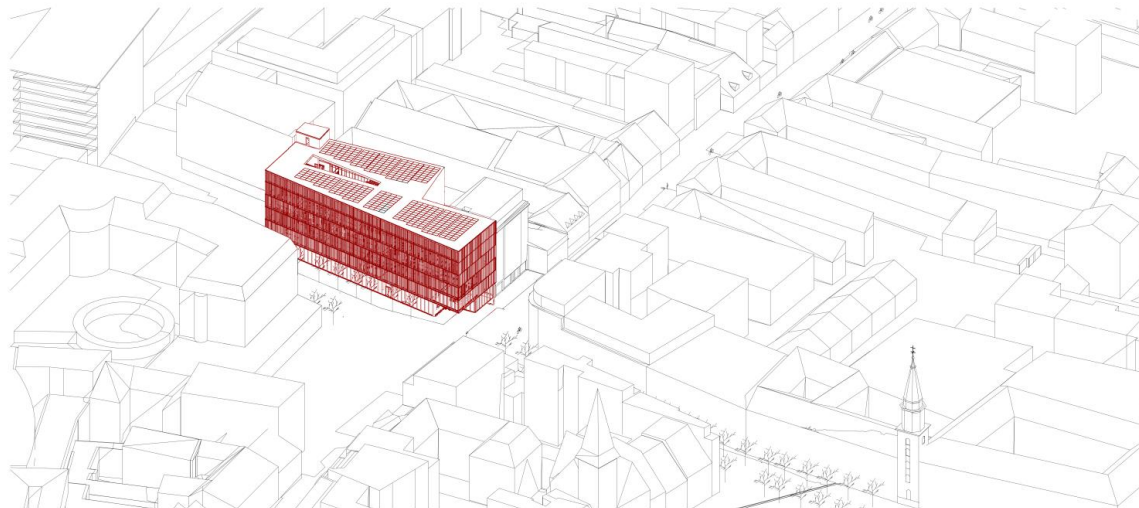


AXONOMETRIC PROJECTION, SCALE 1:500




PRODUCTIVE HALL - MARKET HALL AT OBCHODNA STREET IN BRATISLAVA / author: WERONIKA DAMS / supervisor: dr hab. inż. arch. ANNA BAĆ


1

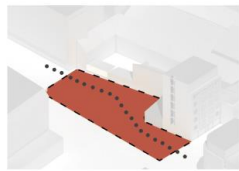


1. INFILLING THE URBAN BLOCK, CREATING A WALKWAY

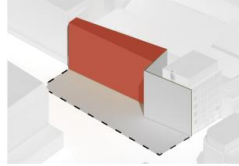


2. CREATING SOLID PART OF THE BUILDING

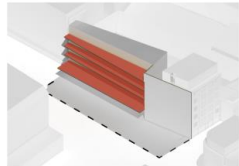


3. HORIZONTAL COMMUNICATION THROUGH GALLERIES OPEN TO THE MARKETPLACE

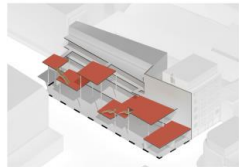


4. CREATING PLATFORMS

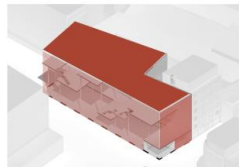


5. SURROUNDING THE INTERIOR WITH GLASS FACADE

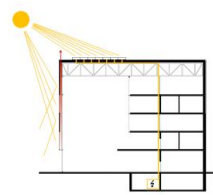


SCHEME OF USE OF THE SOLAR ENERGY AND PROTECTION AGAINST HEATING

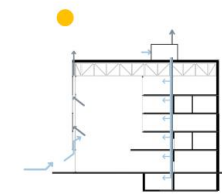


SCHEME OF MECHANICAL AND GRAVITY VENTILATION

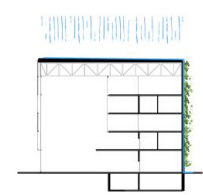

SCHEME OF RAINWATER SYSTEM FOR WATERING THE GREEN WALL

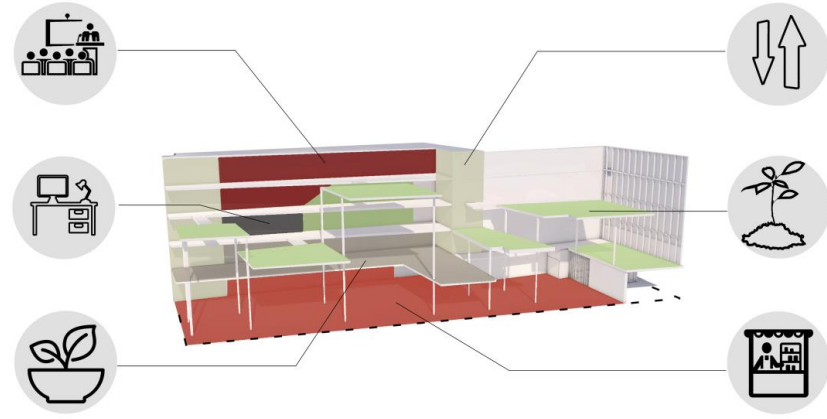


OBCHODNA STREET ELEVATION, SCALE 1:500

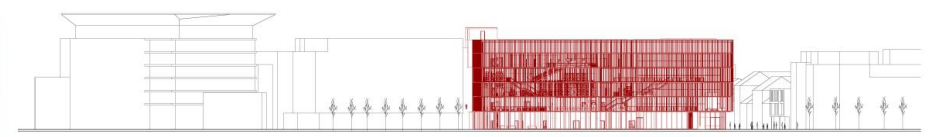


POSTOVA STREET ELEVATION, SCALE 1:500

PRODUCTIVE HALL - MARKET HALL AT OBCHODNA STREET IN BRATISLAVA / author: WERONIKA DAMS / supervisor: dr hab. inž. arch. ANNA BAČ

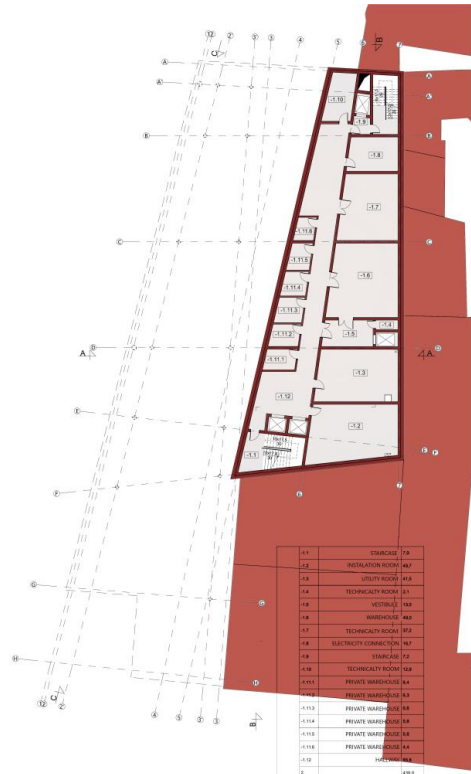

FLOOR -1 PLAN, SCALE 1:200

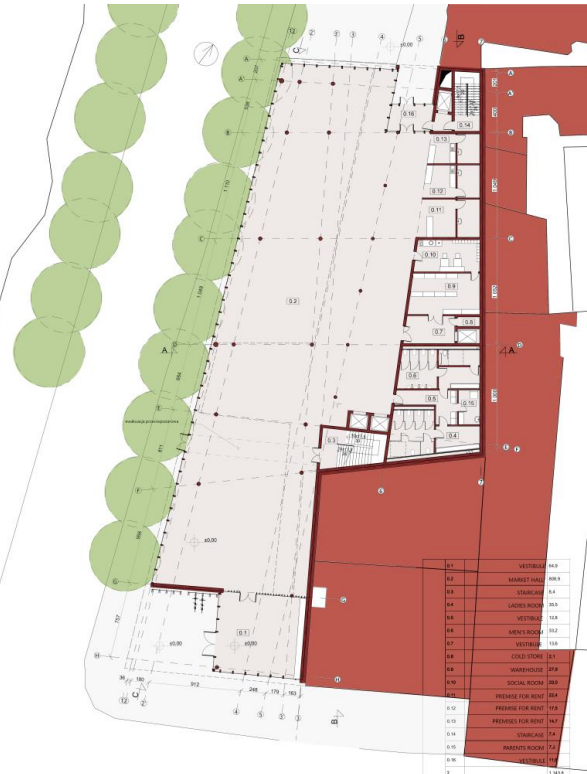


GROUND FLOOR PLAN, SCALE 1:200



FLOOR +1 PLAN, SCALE 1:200




SOUTHERN ELEVATION, SCALE 1:200

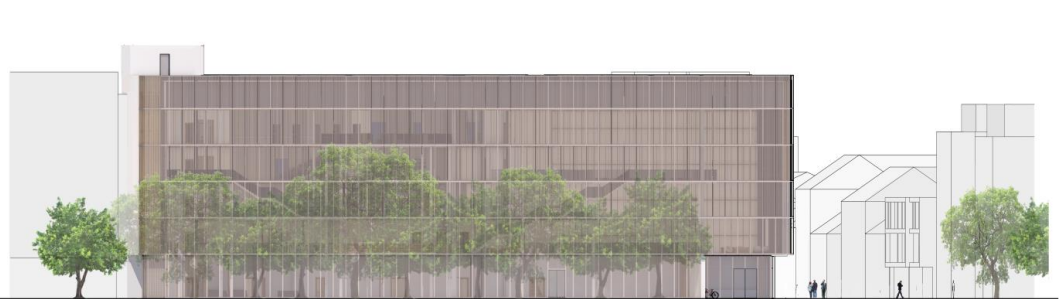


WEST ELEVATION, SCALE 1:200

PRODUCTIVE HALL - MARKET HALL AT OBCHODNA STREET IN BRATISLAVA / author: WERONIKA DAMS / supervisor: dr hab. inž. arch. ANNA BAČ

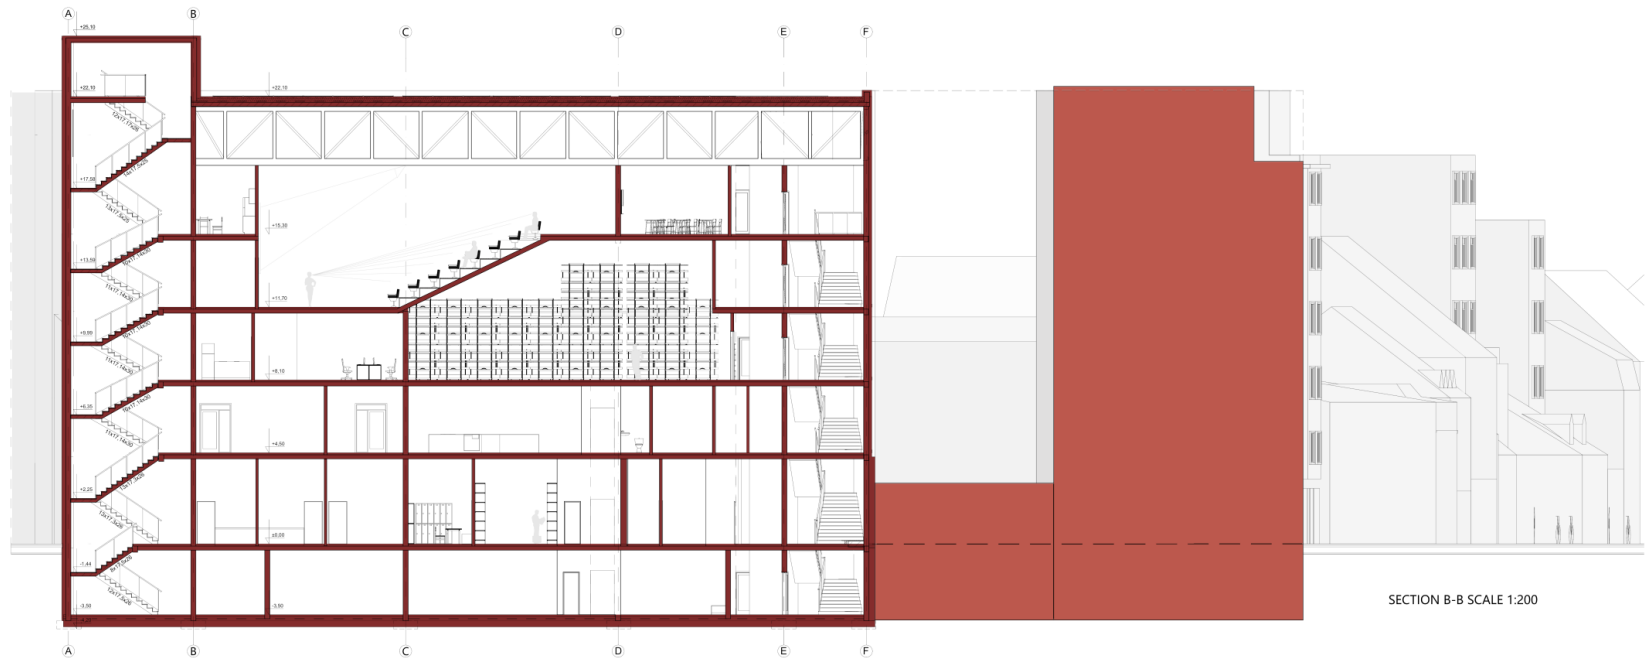


SECTION B-B SCALE 1:200

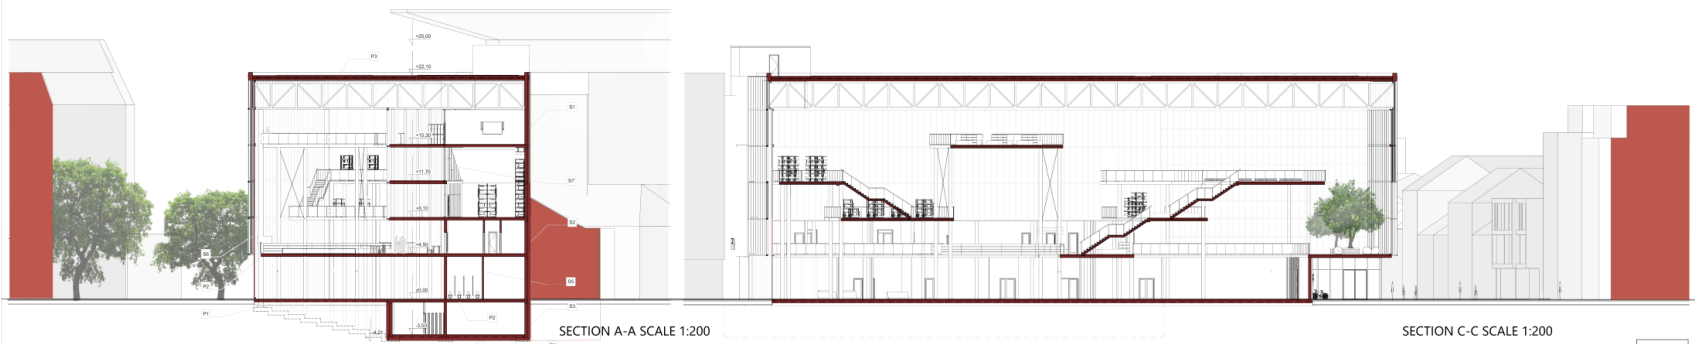


SECTION A-A SCALE 1:200

SECTION C-C SCALE 1:200


PRODUCTIVE HALL - MARKET HALL AT OBCHODNA STREET IN BRATISLAVA / author: WERONIKA DAMS / supervisor: dr hab. inž. arch. ANNA BAČ

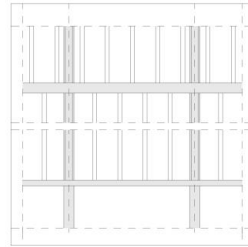

FACADE DETAIL, SCALE 1:20

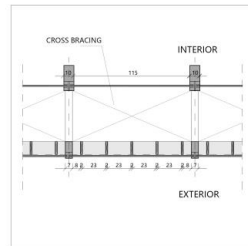

FACADE DETAIL - PLAN, SCALE 1:20

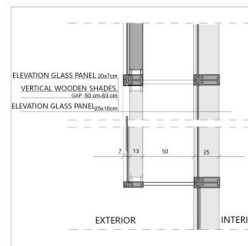

FACADE DETAIL - SECTION, SCALE 1:20



PRODUCTIVE HALL - MARKET HALL AT OBCHODNA STREET IN BRATISLAVA / author: WERONIKA DAMS / supervisor: dr hab. inż. arch. ANNA BAČ